

1/2 - 01.01  
62m<sup>2</sup>  
Huisnummer  
19/0101

1/2 - 01.02  
59m<sup>2</sup>  
Huisnummer  
19/0102

1/2 - 01.03  
61m<sup>2</sup>  
Huisnummer  
19/0103

2/3 - 01.04  
76m<sup>2</sup>  
Huisnummer  
19/0104

2/3 - 01.05  
76m<sup>2</sup>  
Huisnummer  
19/0105

2/3 - 01.06  
74m<sup>2</sup>  
Huisnummer  
19/0106

1/2 - 01.07  
54m<sup>2</sup>  
Huisnummer  
19/0107

2/3 - 01.08  
74m<sup>2</sup>  
Huisnummer  
19/0108






1/2 - 01.12  
62m<sup>2</sup>  
Huisnummer  
19/0112


1/2 - 01.11  
59m<sup>2</sup>  
Huisnummer  
19/0111

1/2 - 01.10  
61m<sup>2</sup>  
Huisnummer  
19/0110

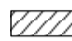2/3 - 01.09  
75m<sup>2</sup>  
Huisnummer  
19/0109

**LEGENDE:**

-  Nieuw parementmetselwerk
-  Nieuw metselwerk
-  Bestaande bouwmaterialen/metselwerk
-  Afbraak
-  Droogbouw

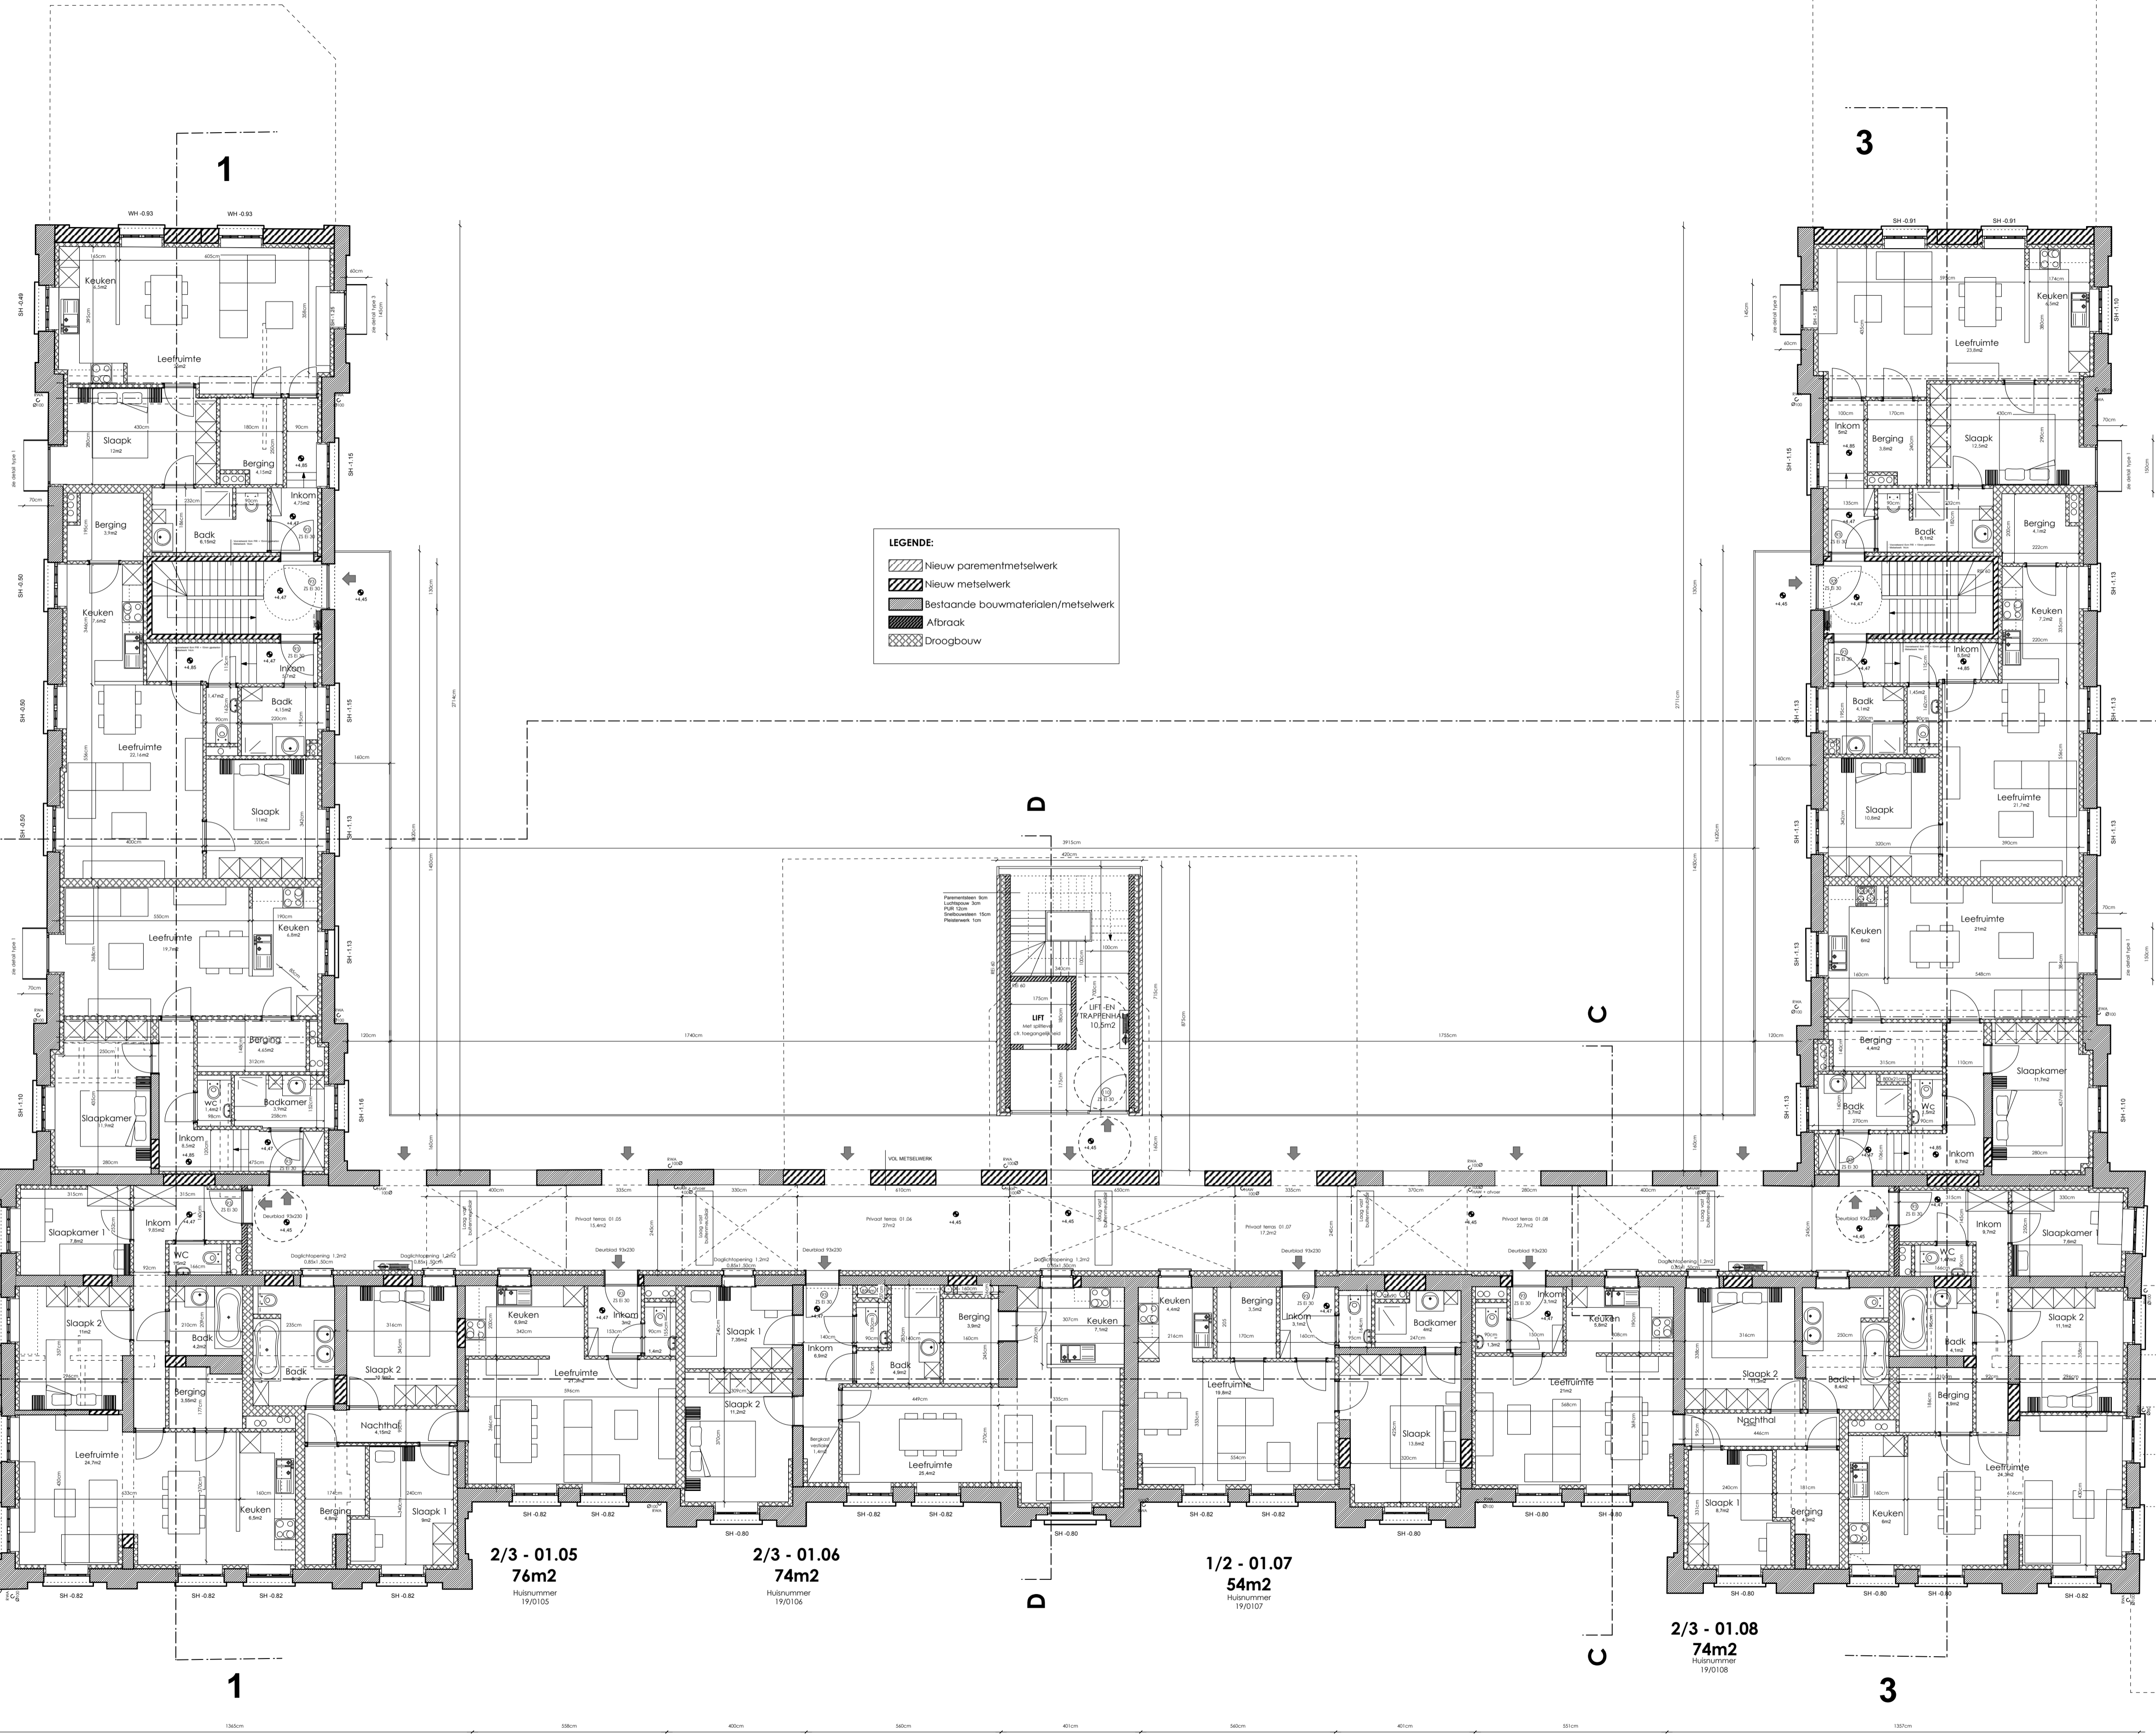

**EERSTE VERDIEPING**